




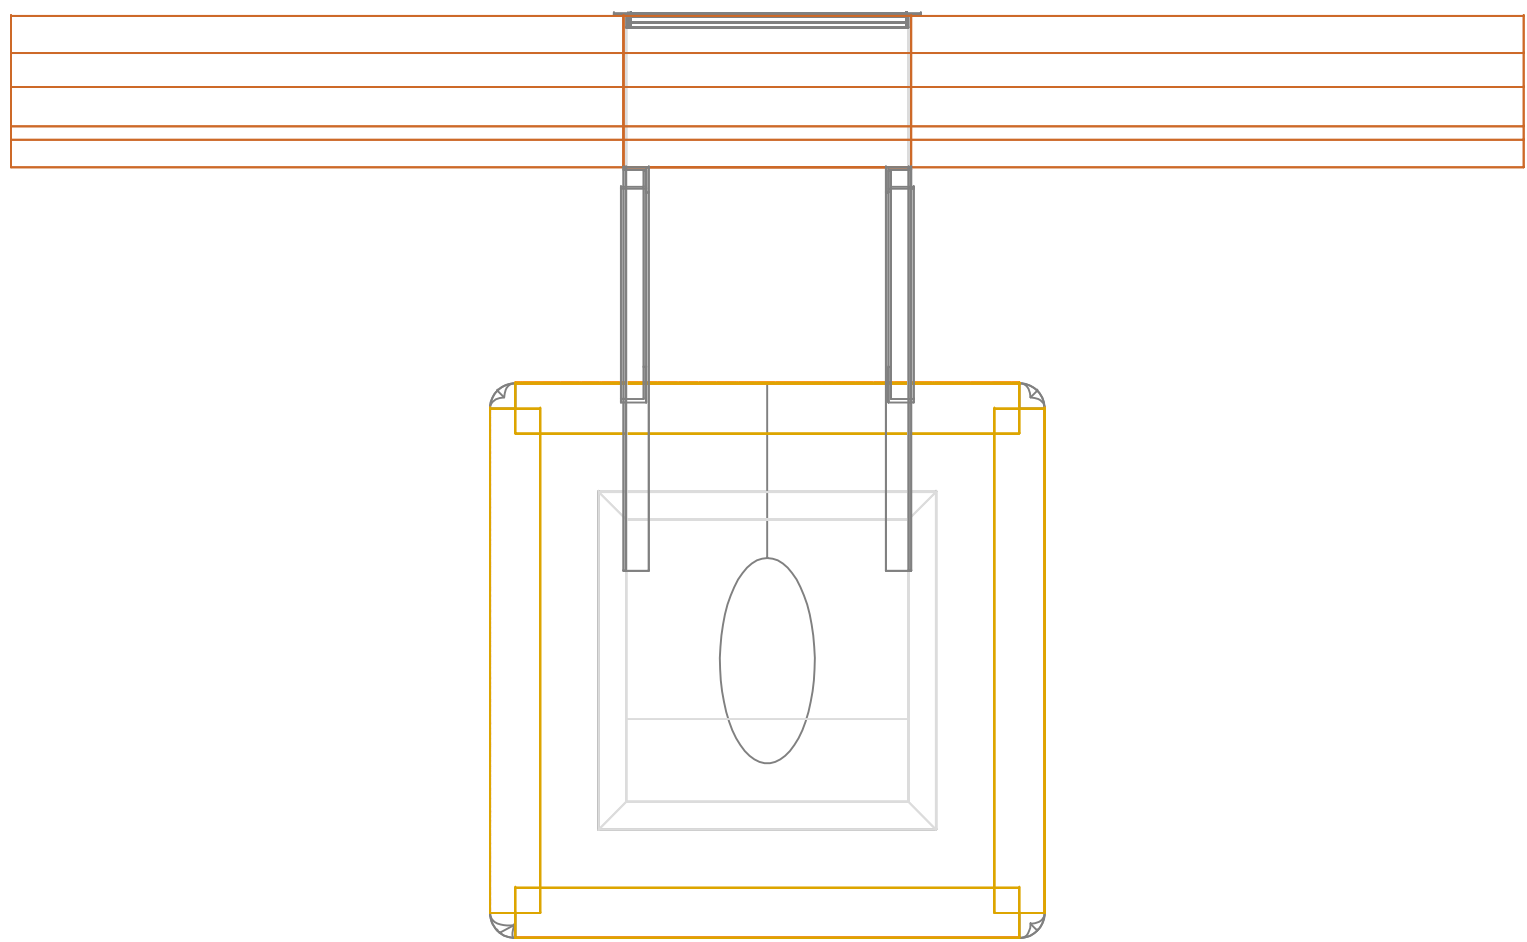


TOP VIEW

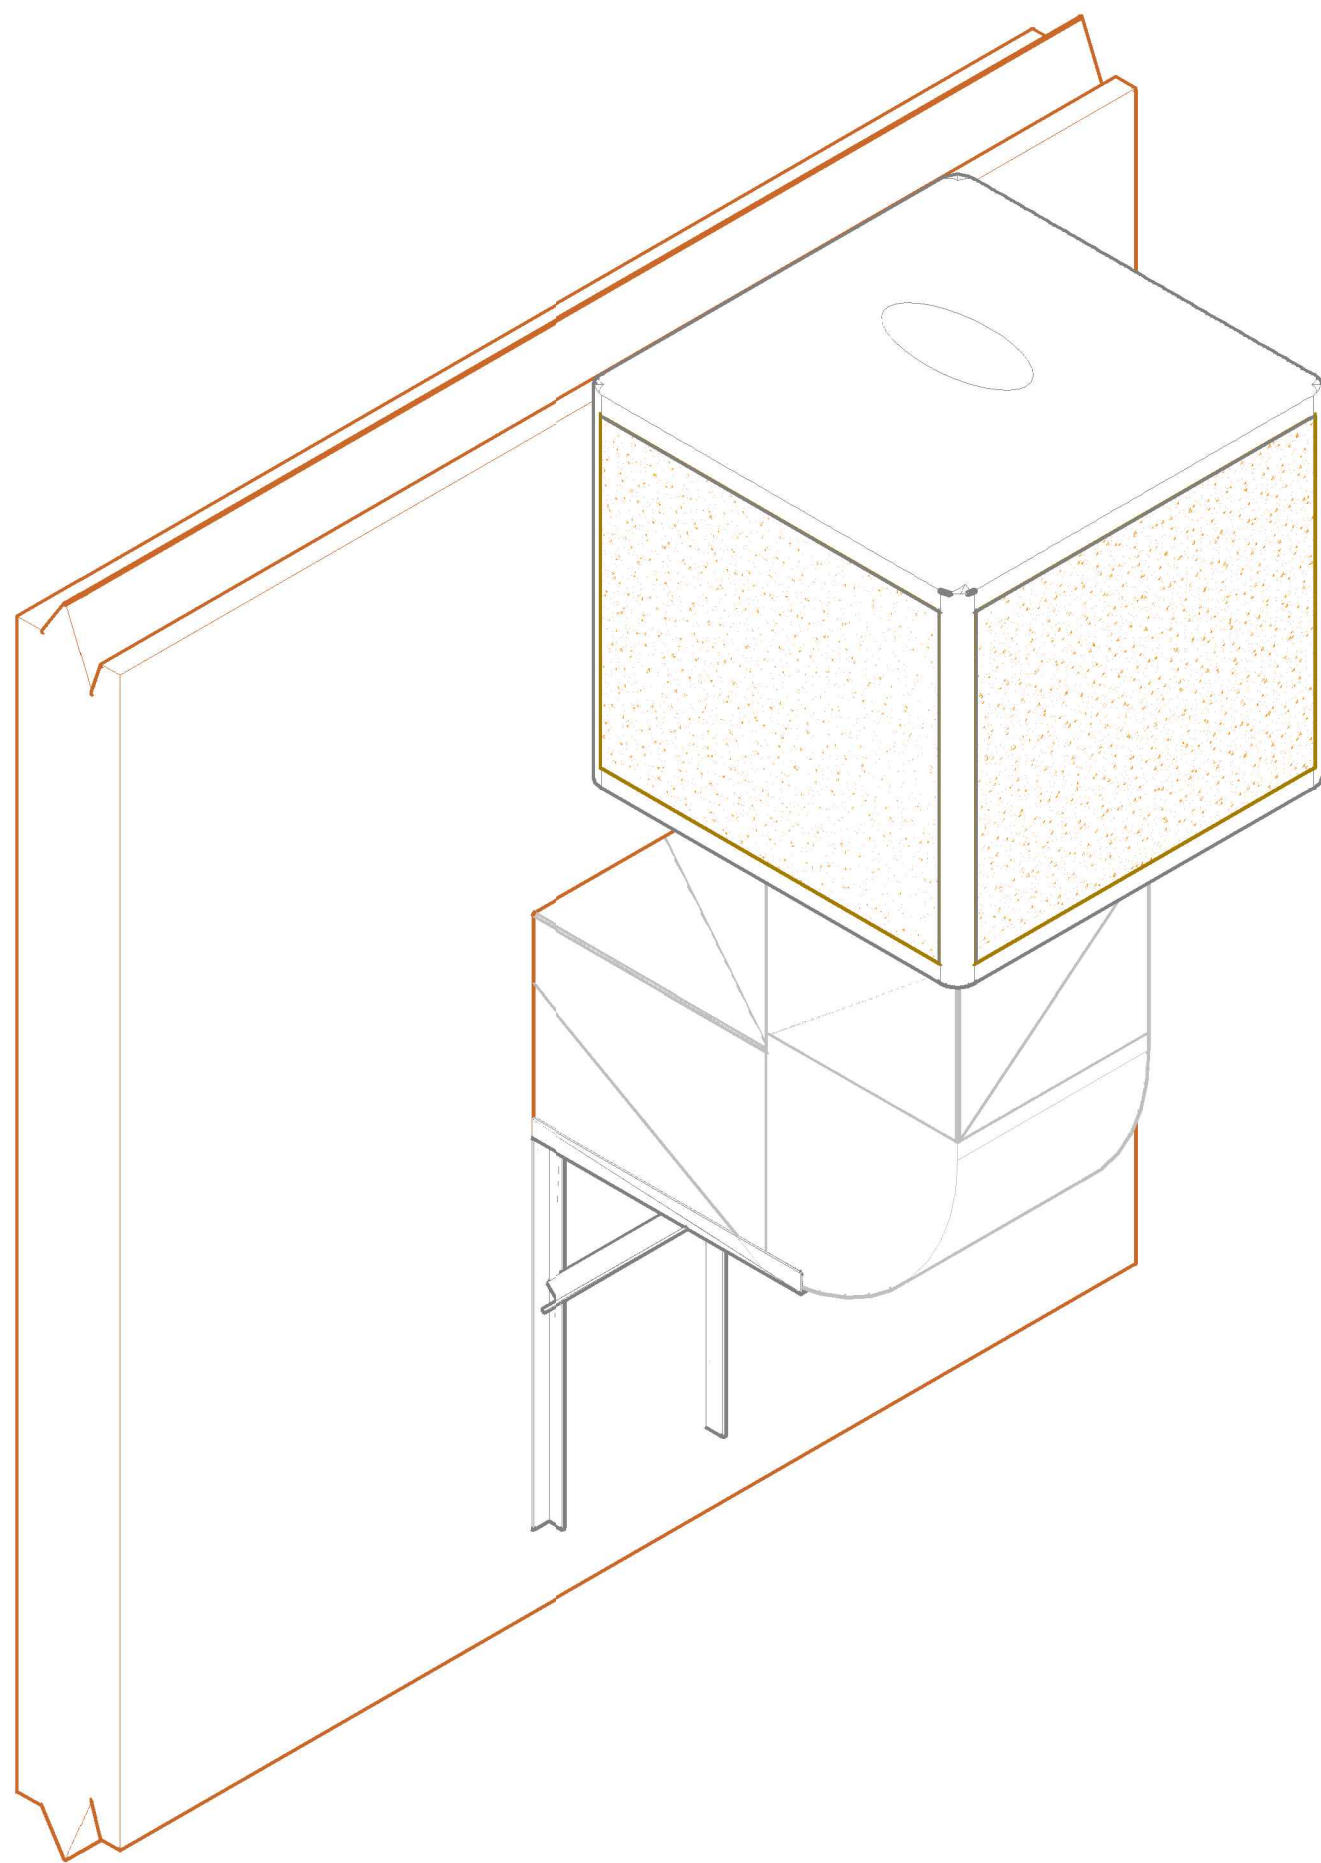


3D VIEW

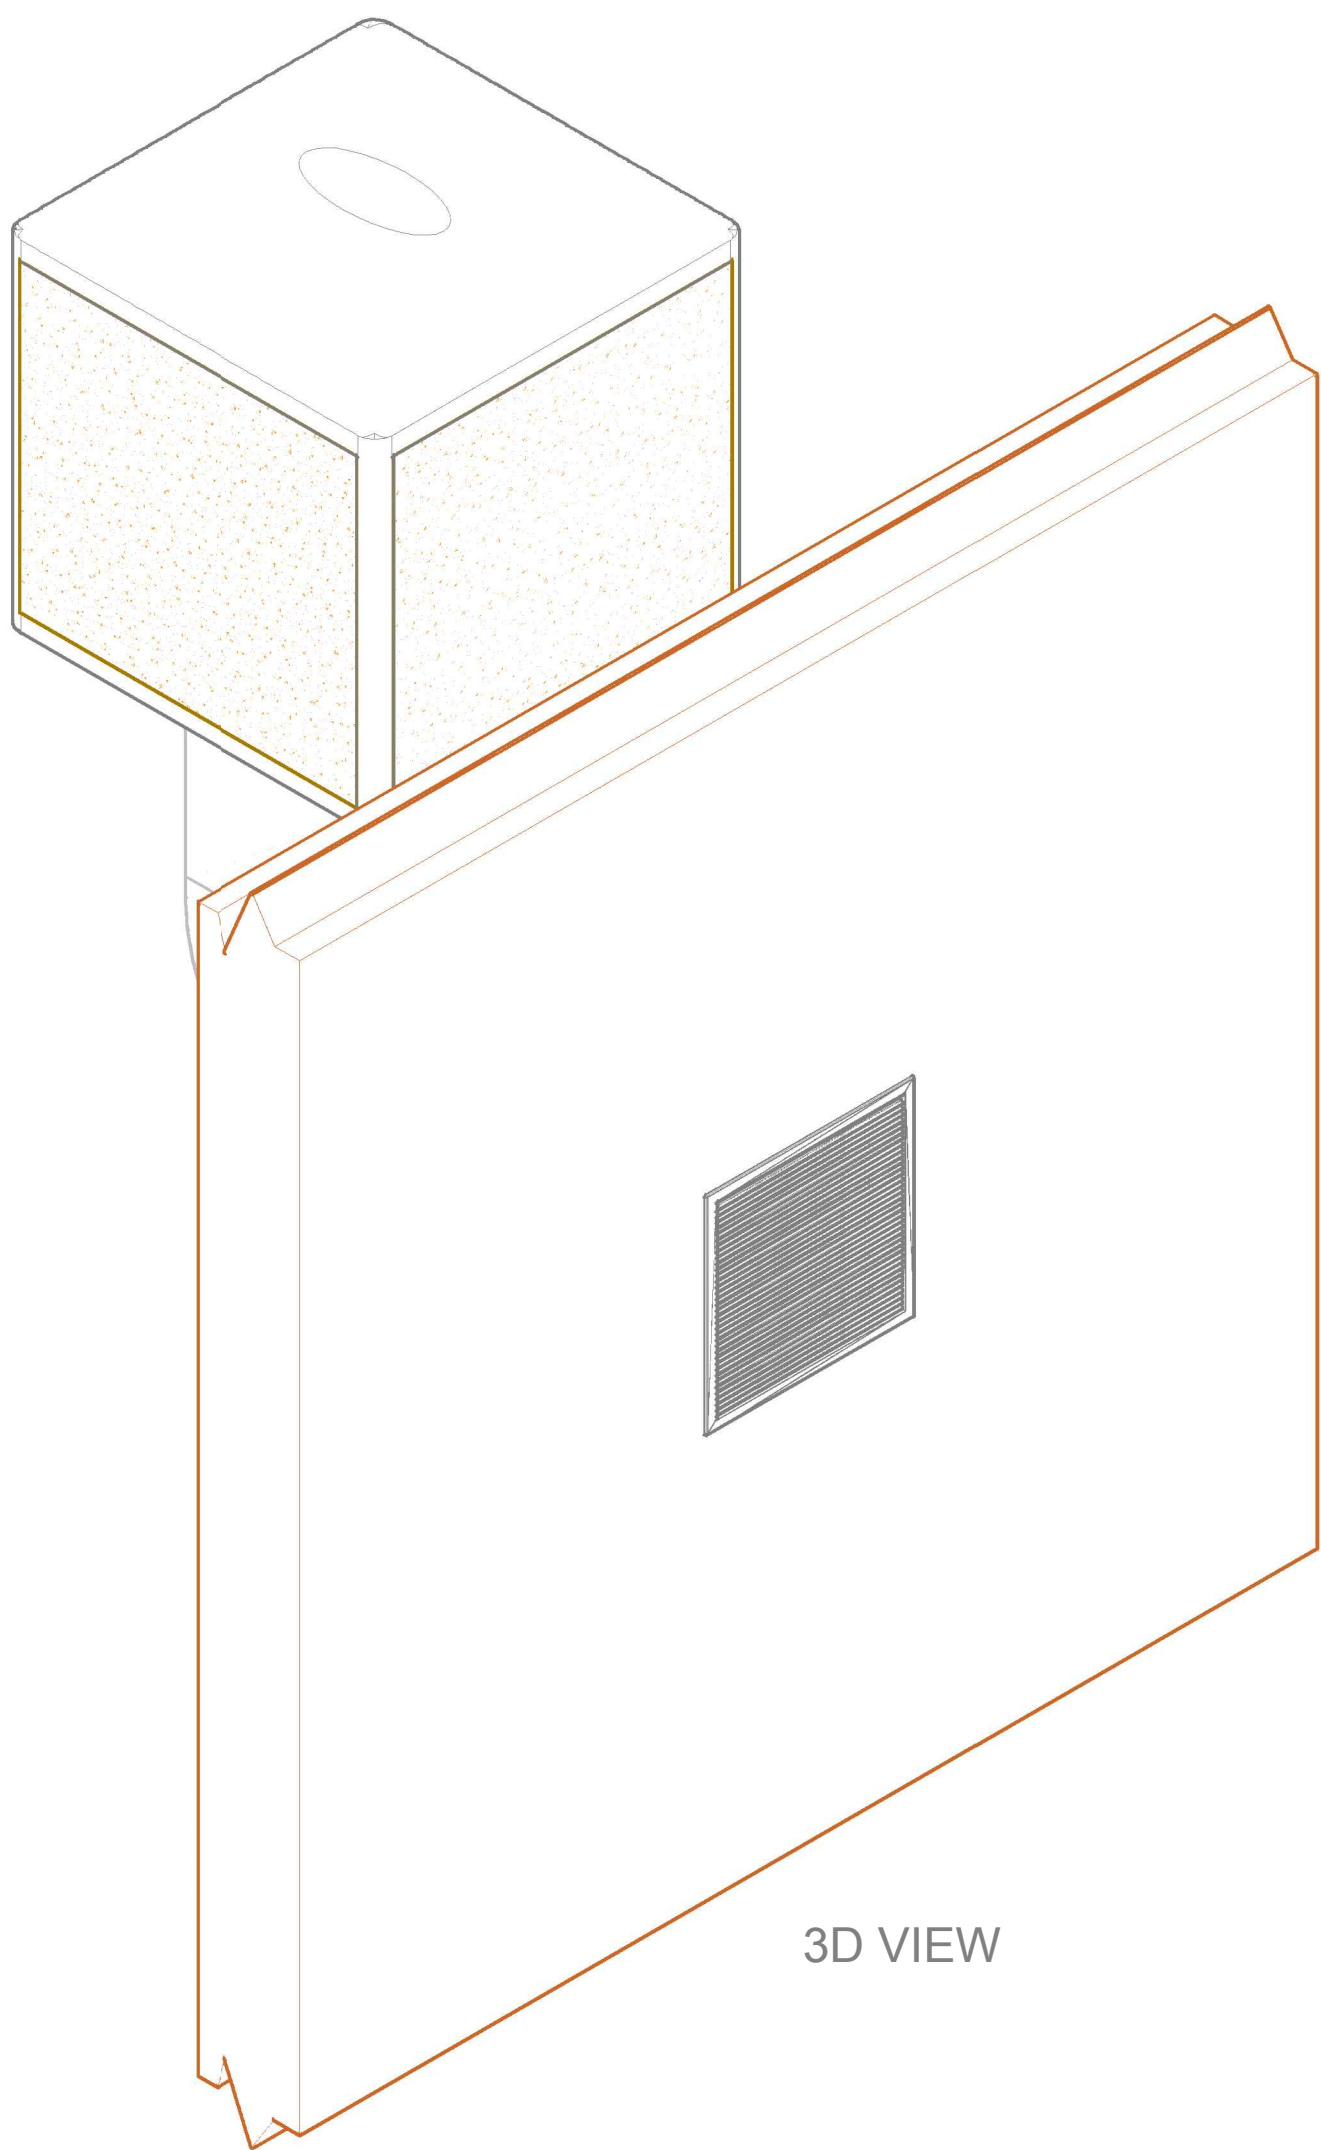


3D VIEW

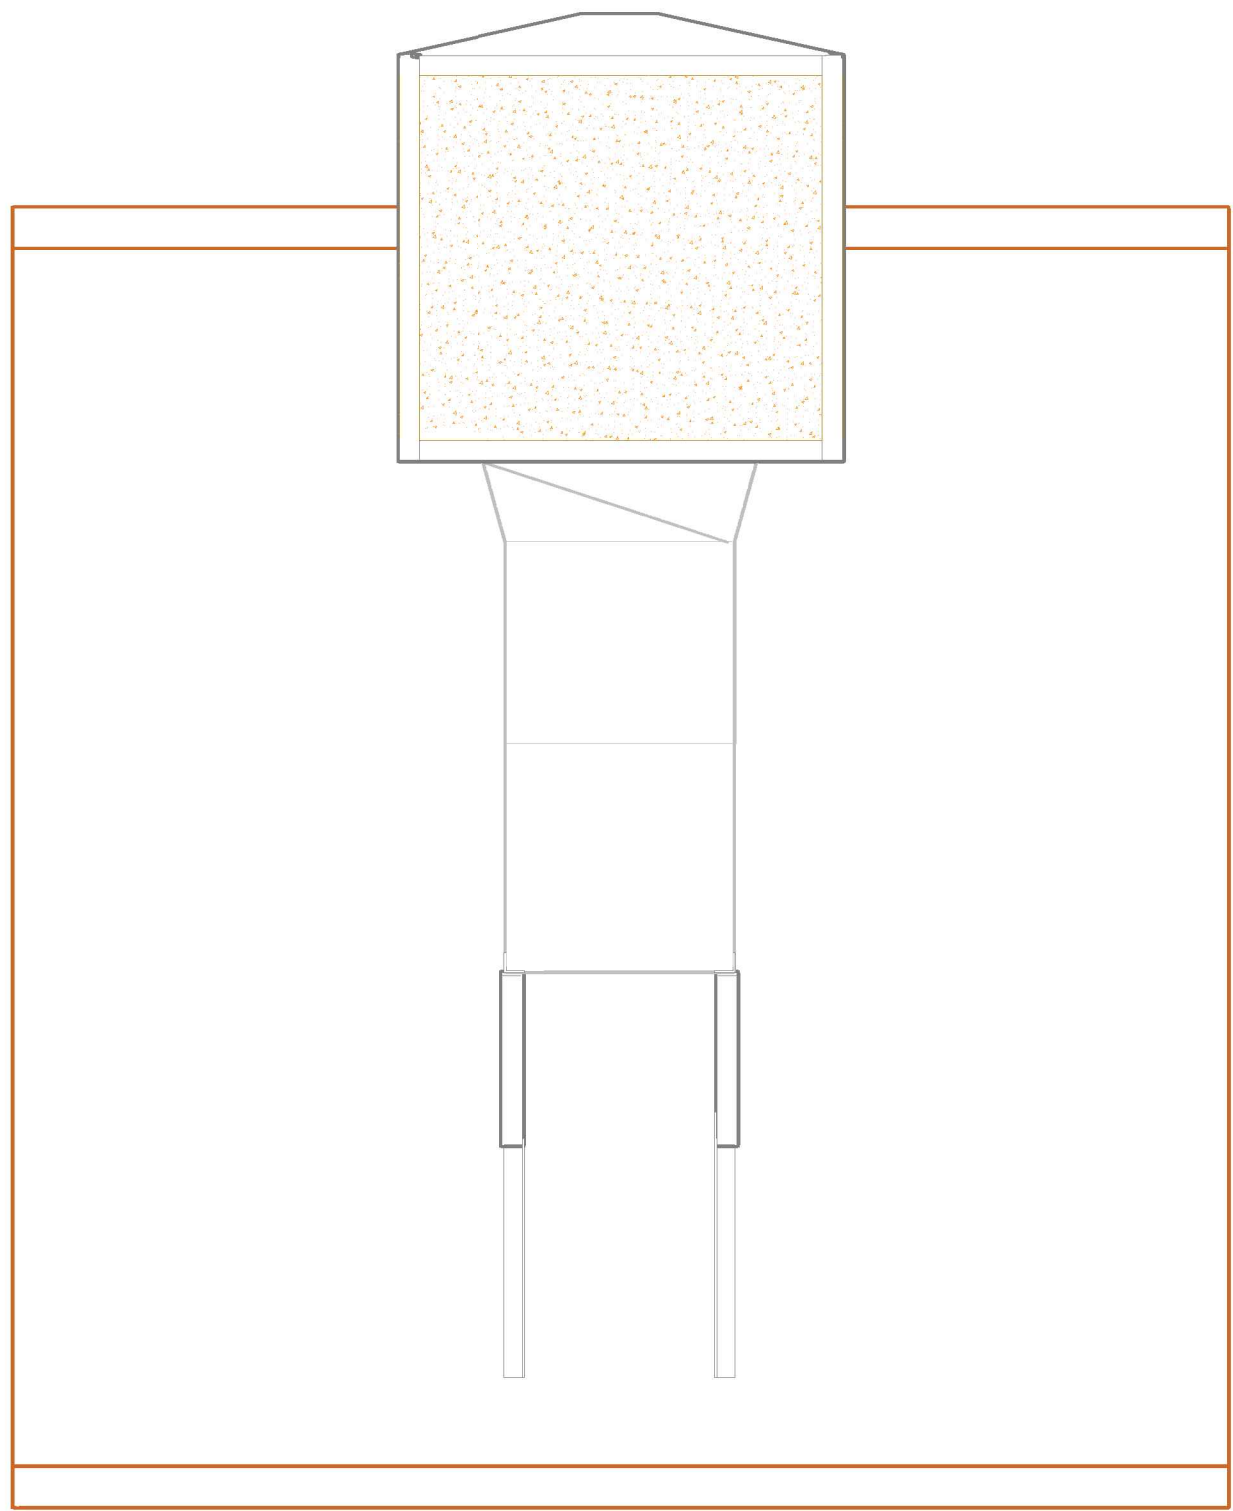


FRONT VIEW

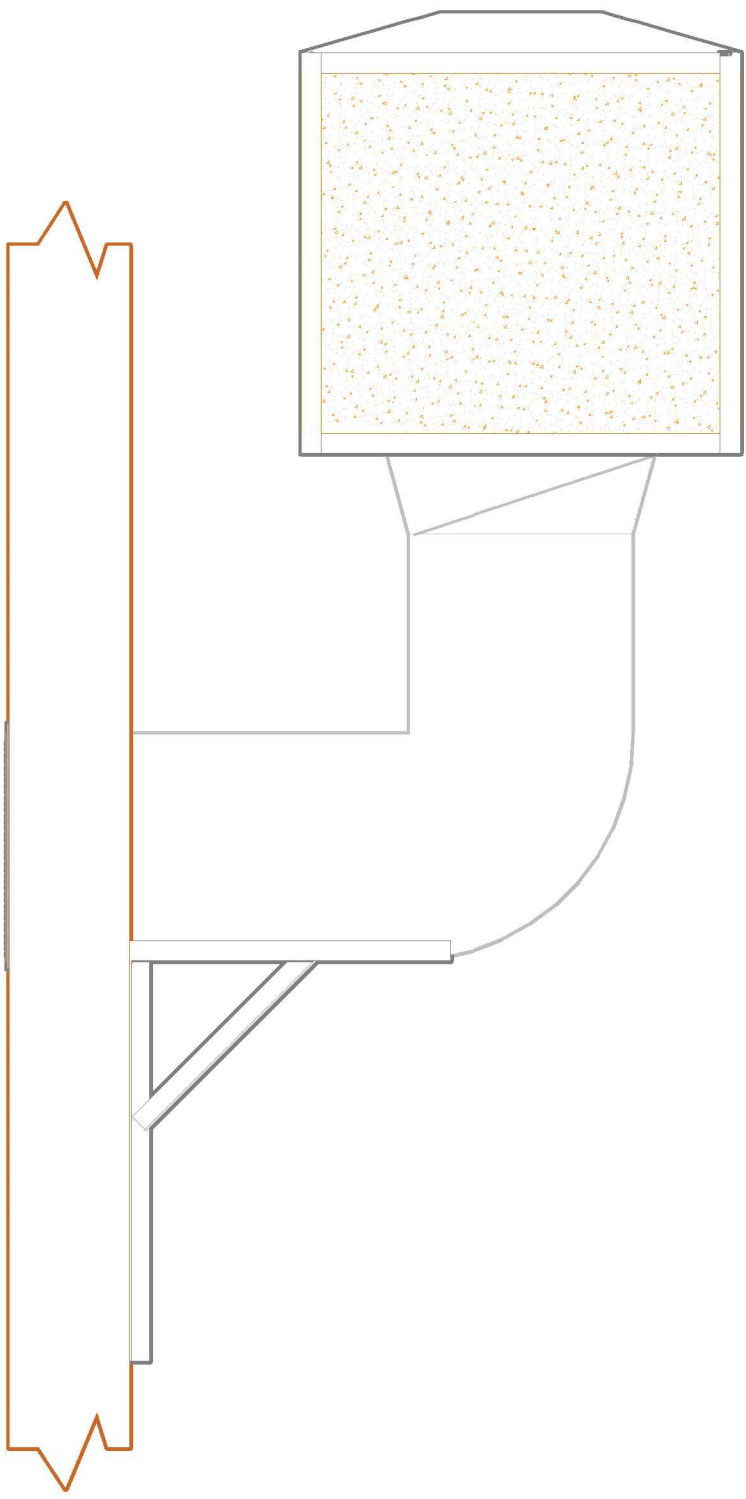


LEFT VIEW

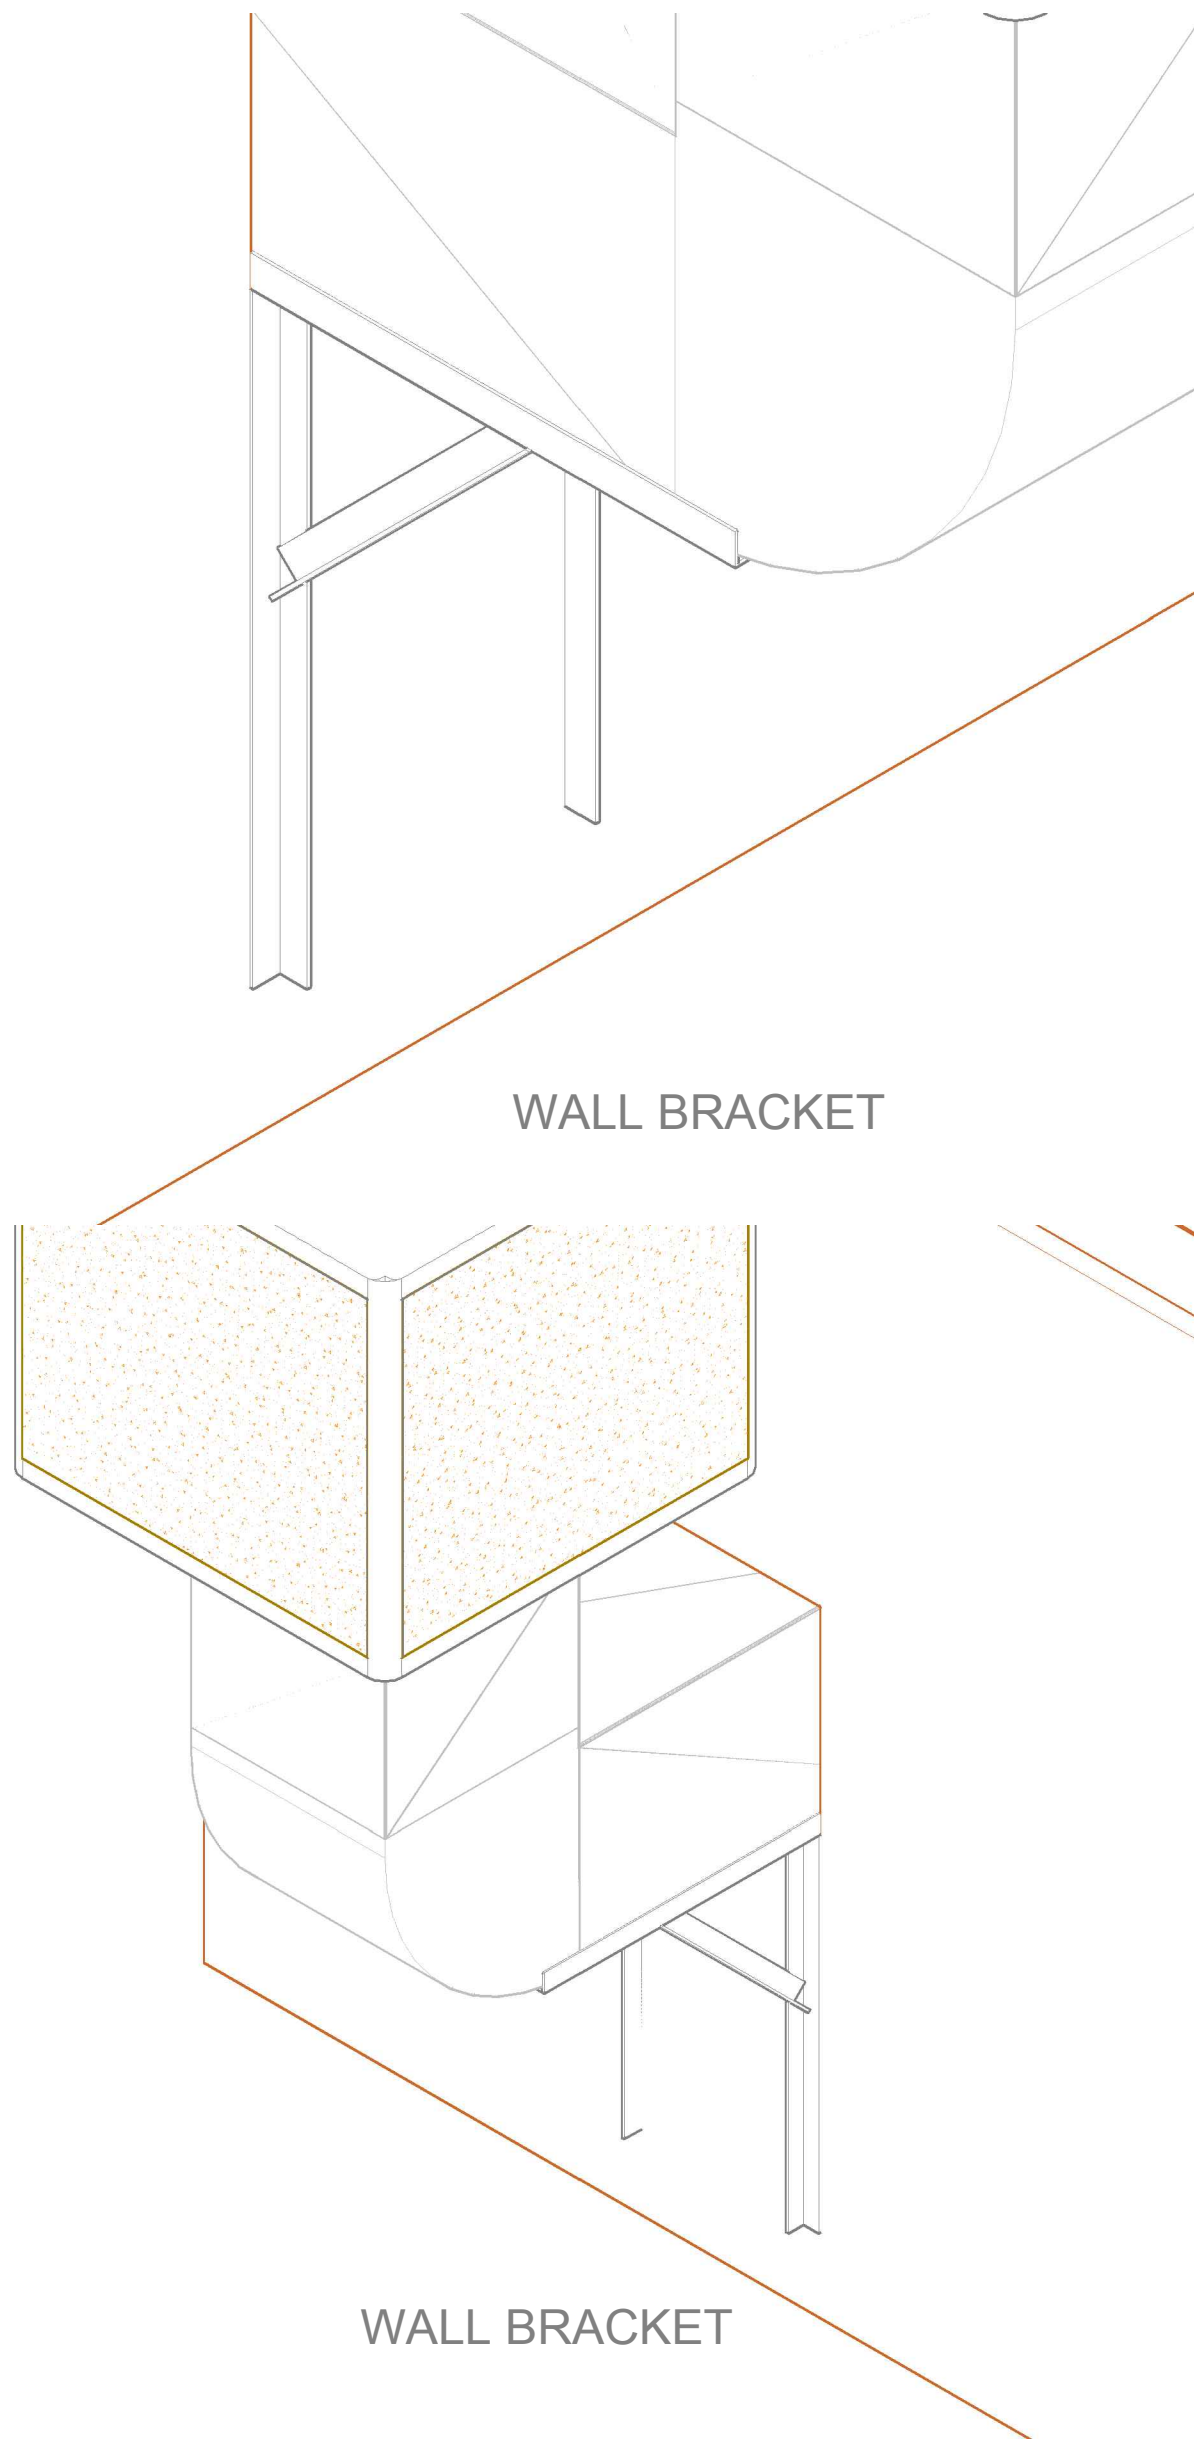

WALL BRACKET

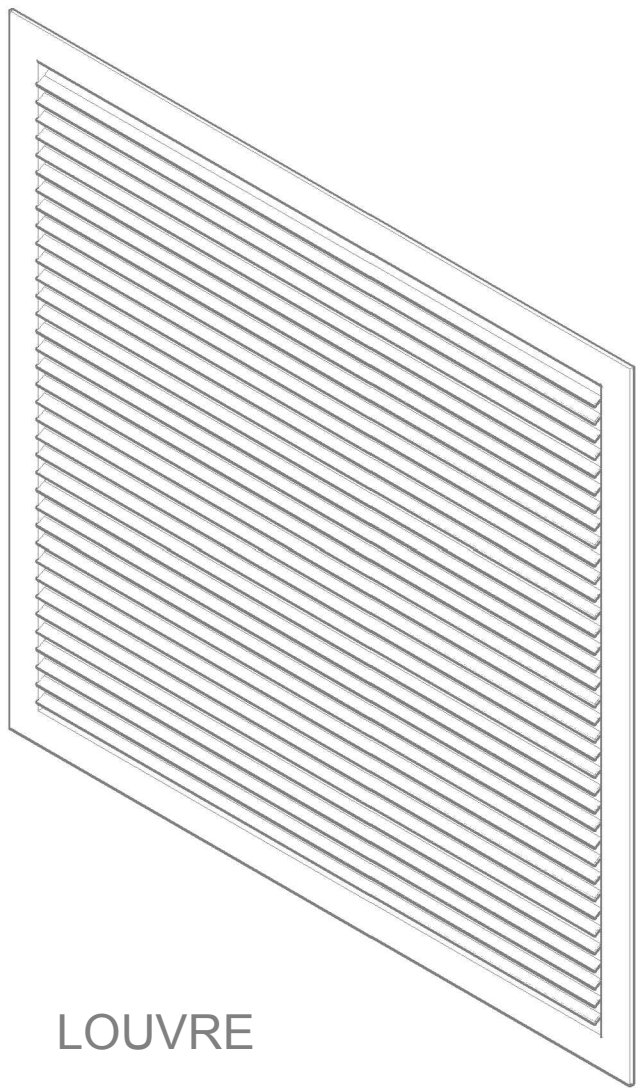

LOUVRE

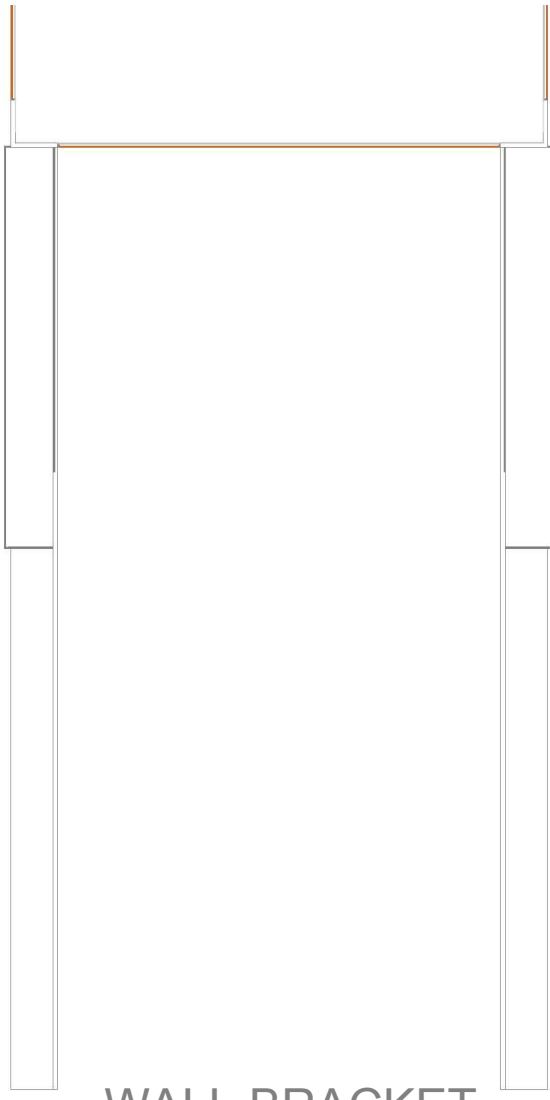

WALL BRACKET

CLIENT: T.B.A

PROJECT: T.B.A

Windmaster
WINDMASTER INTERNATIONAL
13 SIMBA STREET, SEBENZA, EDENVALE
GAUTENG, SOUTH AFRICA
+27 11 452 8256

TITLE:
EVAPORATIVE WATER COOLER
WALL MOUNTED
3D ELEVATIONS (NW,NE,SW,SE)

DESIGNED BY: WINDMASTER INTERNATIONAL

DESIGN BY: CHRIS GRANT

CHECKED BY: CHRIS GRANT

DRAWN BY: CHRIS GRANT

DATE: 26/09/2017

SCALE:

REG. NO.

W-I-ECWM-01

JOB NO.

T.B.A